



CONSOLES

170 RODEO DRIVE EDGEWOOD, NY 11717
PHONE: 631-293-4068 FAX: 631-293-4075

Client:

CLEARANCE

Project:

BI-LEVEL
CONSOLE

Drawing Title:

DESIGN
PROPOSAL

Design by: TBC

Drawn by: AD

Date: 5/31/16

Scale: Not to scale

Rack Rail Type: 10/32

Plan Spec: SEE NOTES

Plan Spec:

ALL DESIGNS, PLANS, IDEAS & SPECIFICATIONS INDICATED IN THIS DRAWING REMAIN THE ENTIRE PROPERTY OF TBC CONSOLES INC. AND MAY NOT BE REPRODUCED OR USED IN ANY MANNER WITHOUT WRITTEN CONSENT.

CLIENT SIGNATURE APPROVES ALL SPECIFICATIONS INDICATED IN THIS DRAWING.

client: _____ date: _____


- DESIGN PROPOSAL DRAWINGS
- CONSTRUCTION DRAWINGS

Revisions:	

Filename: BI-LEVEL

Drawing No:


DP-101

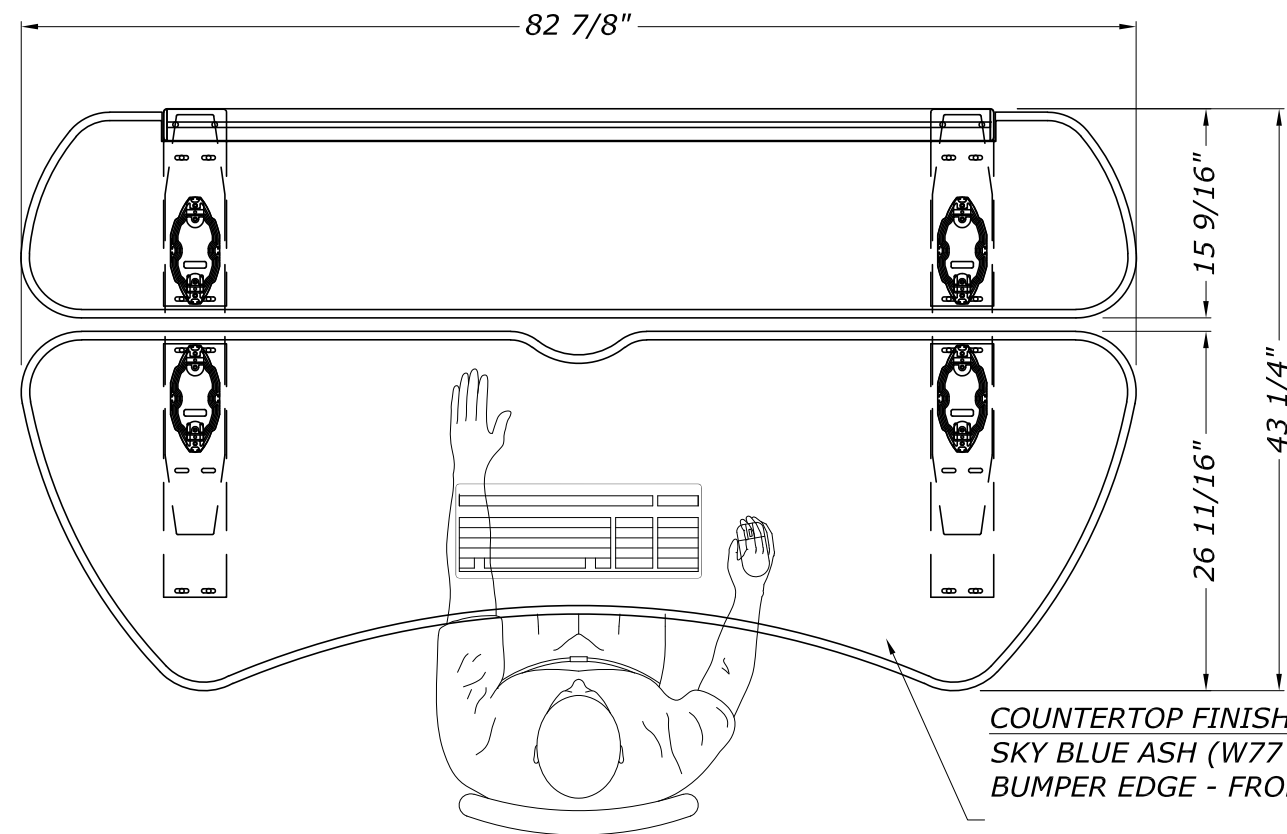


PLAN VIEW

COUNTERTOP FINISH:
SKY BLUE ASH (W77 PESCA)
BUMPER EDGE - FRONT AND BACK COUNTERS

BASE FRAME:
FIXED HEIGHT,
ANODIZED ALUMINUM FINISH

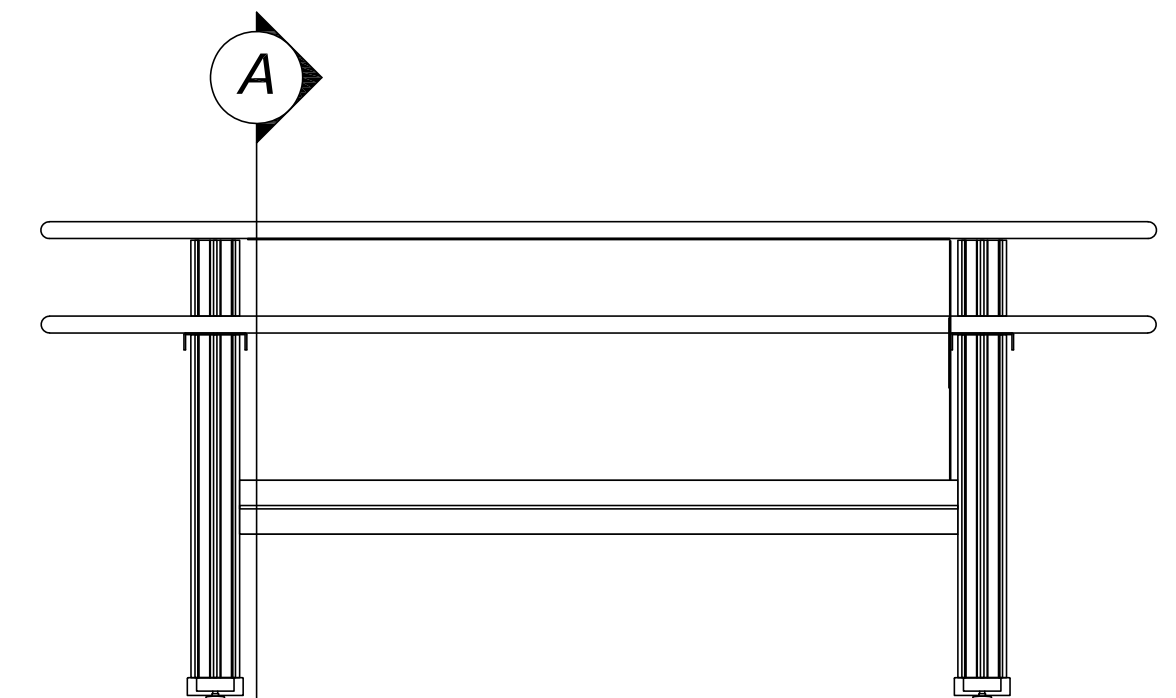

FRONT ELEVATION

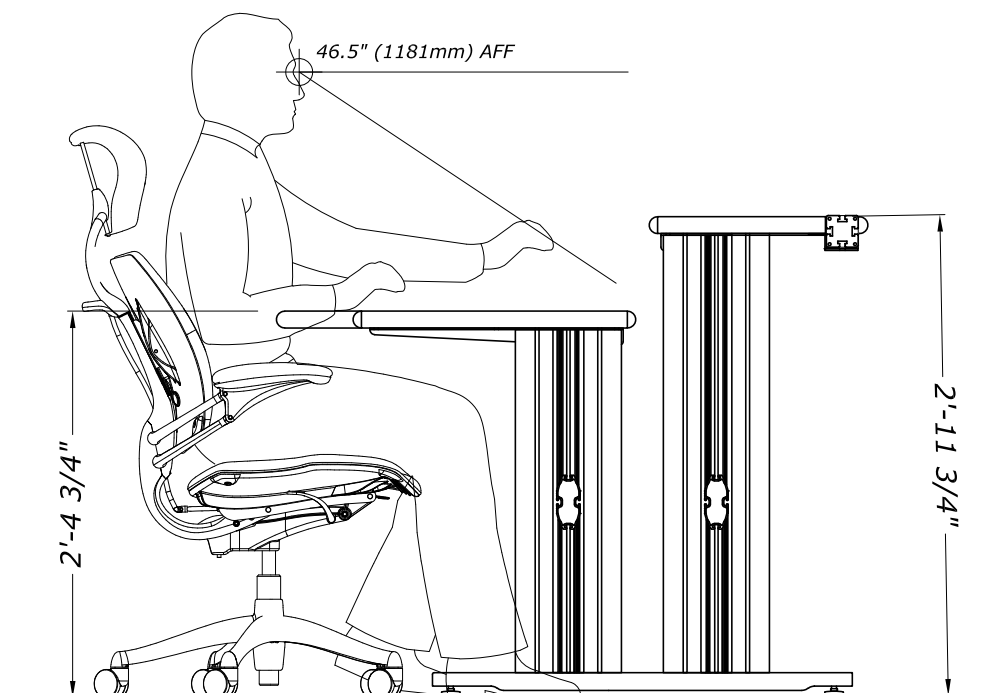

SECTION A