

CONSOLES

170 RODEO DRIVE EDGEWOOD, NY 11717  
PHONE: 631-293-4068 FAX: 631-293-4075

Client:

NAB 2015  
April 13-16

Project:

BOOTH  
C7916

Drawing Title:

ST1.5  
SUITE

Design by: TBC

Drawn by: AD

Date: 3/3/14

Scale: Not to scale

Rack Rail Type: 10/32

Plan Spec: SEE NOTES

Plan Spec:

ALL DESIGNS, PLANS, IDEAS & SPECIFICATIONS INDICATED IN THIS DRAWING REMAIN THE ENTIRE PROPERTY OF TBC CONSOLES INC. AND MAY NOT BE REPRODUCED OR USED IN ANY MANNER WITHOUT WRITTEN CONSENT.

CLIENT SIGNATURE APPROVES ALL SPECIFICATIONS INDICATED IN THIS DRAWING.

client: \_\_\_\_\_ date: \_\_\_\_\_

- DESIGN PROPOSAL DRAWINGS
- CONSTRUCTION DRAWINGS


Revisions:

| No. | Description |
|-----|-------------|
|     |             |
|     |             |
|     |             |
|     |             |

Filename: NAB-01704-15R1


Drawing No:

DP-107

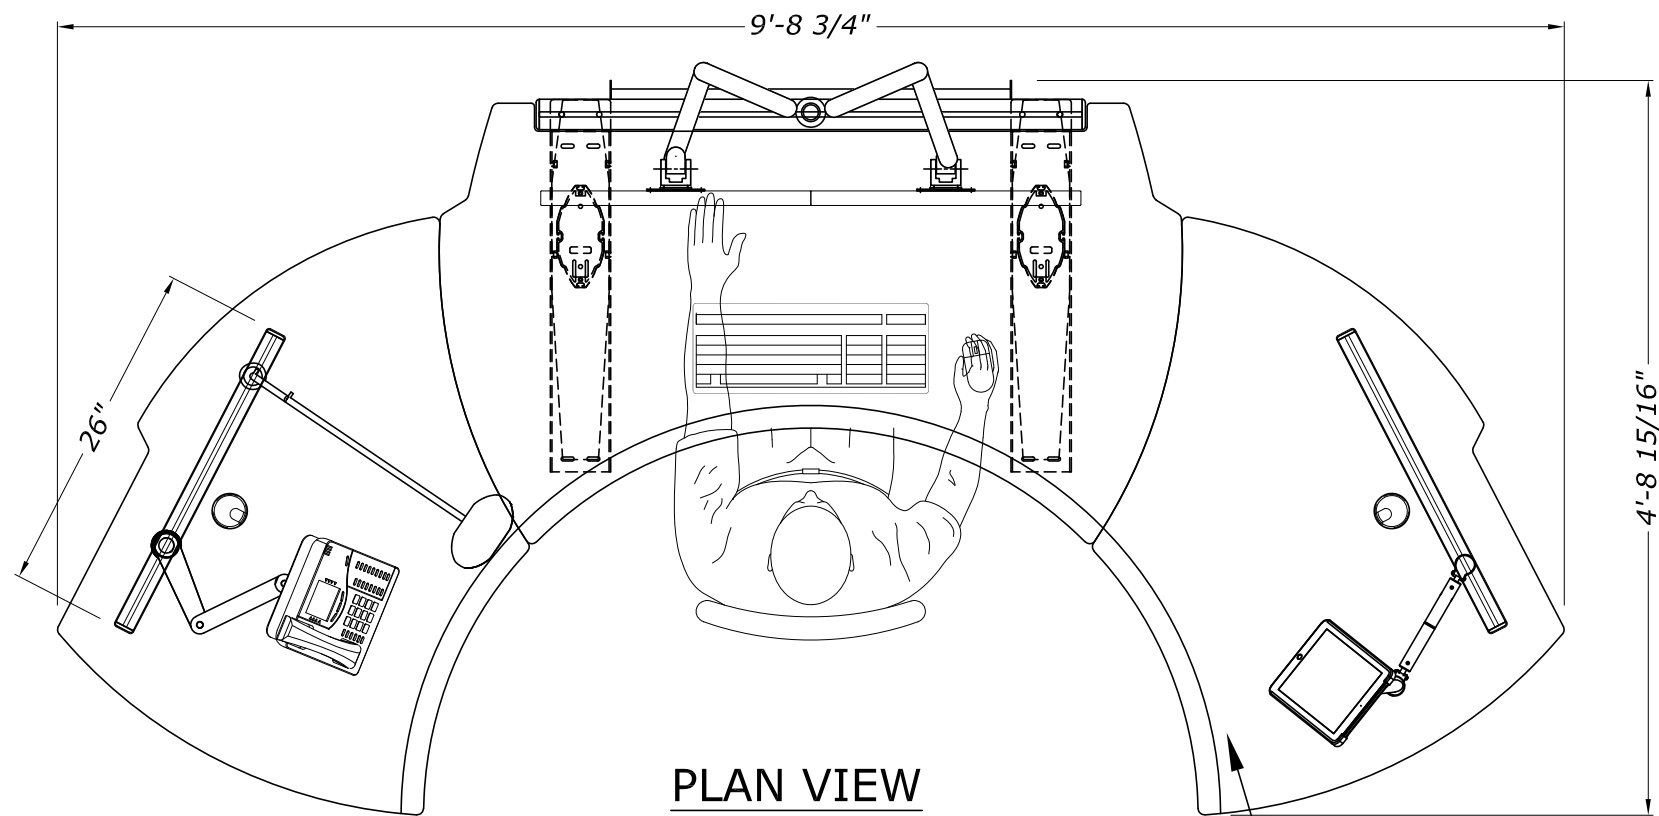


PLAN VIEW

THERMOFOIL TOP:  
OMNOVA VINTAGE MARQUEE  
SURF(X) 527433

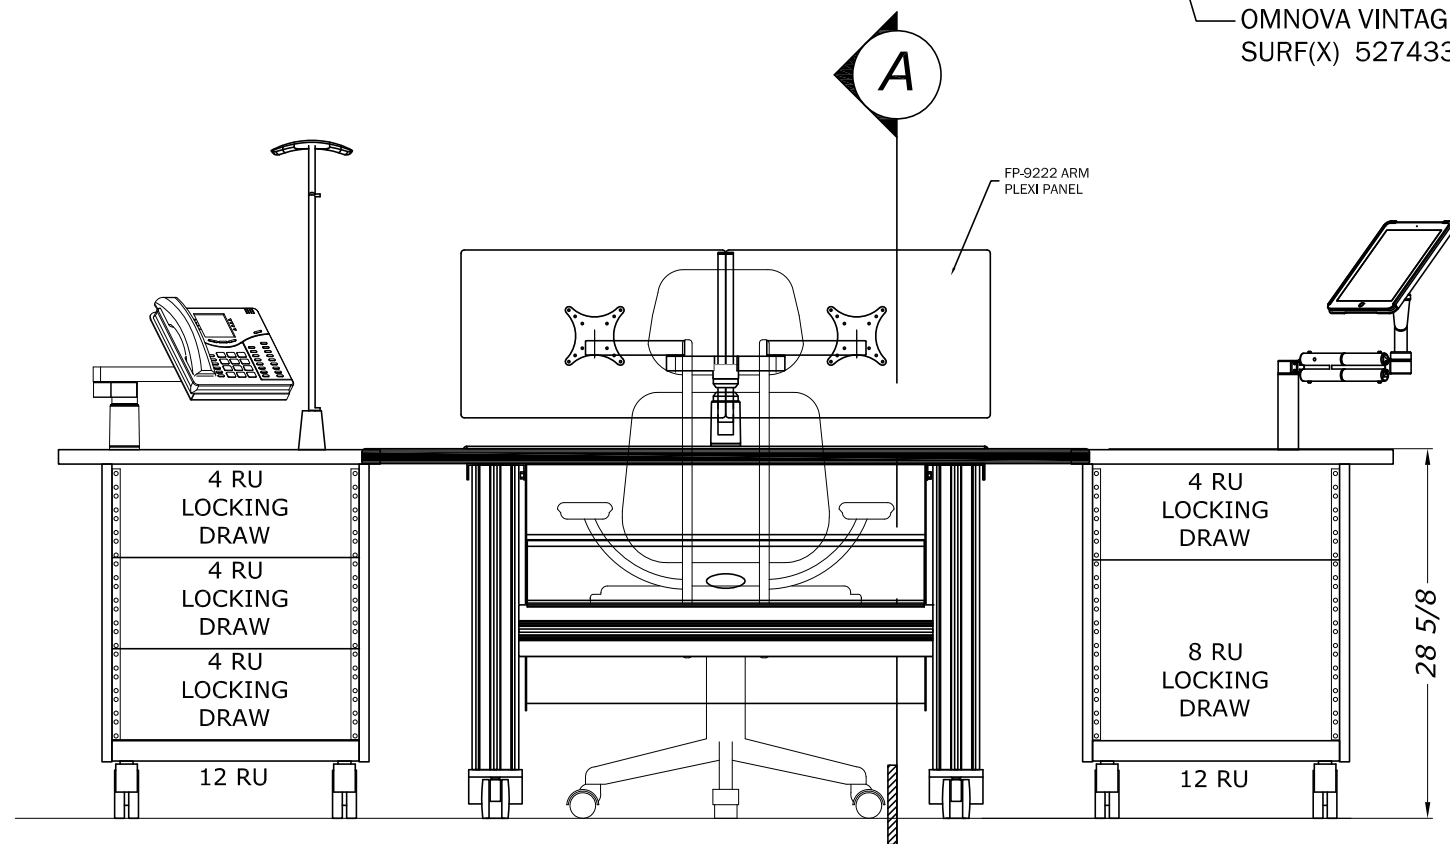

FRONT ELEVATION

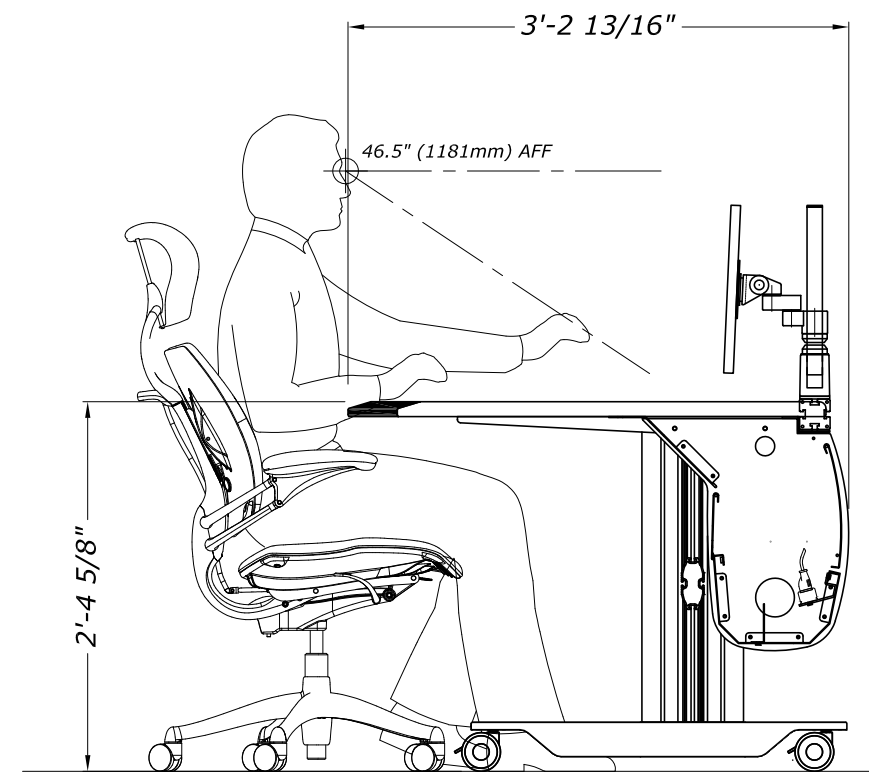

SECTION A